


Cottage Rehabilitation Hospital Facility No. 17662

BLD-01023 - Locker Building - Bldg 04

BLD-02677 - Breezeway Building - Bldg 02

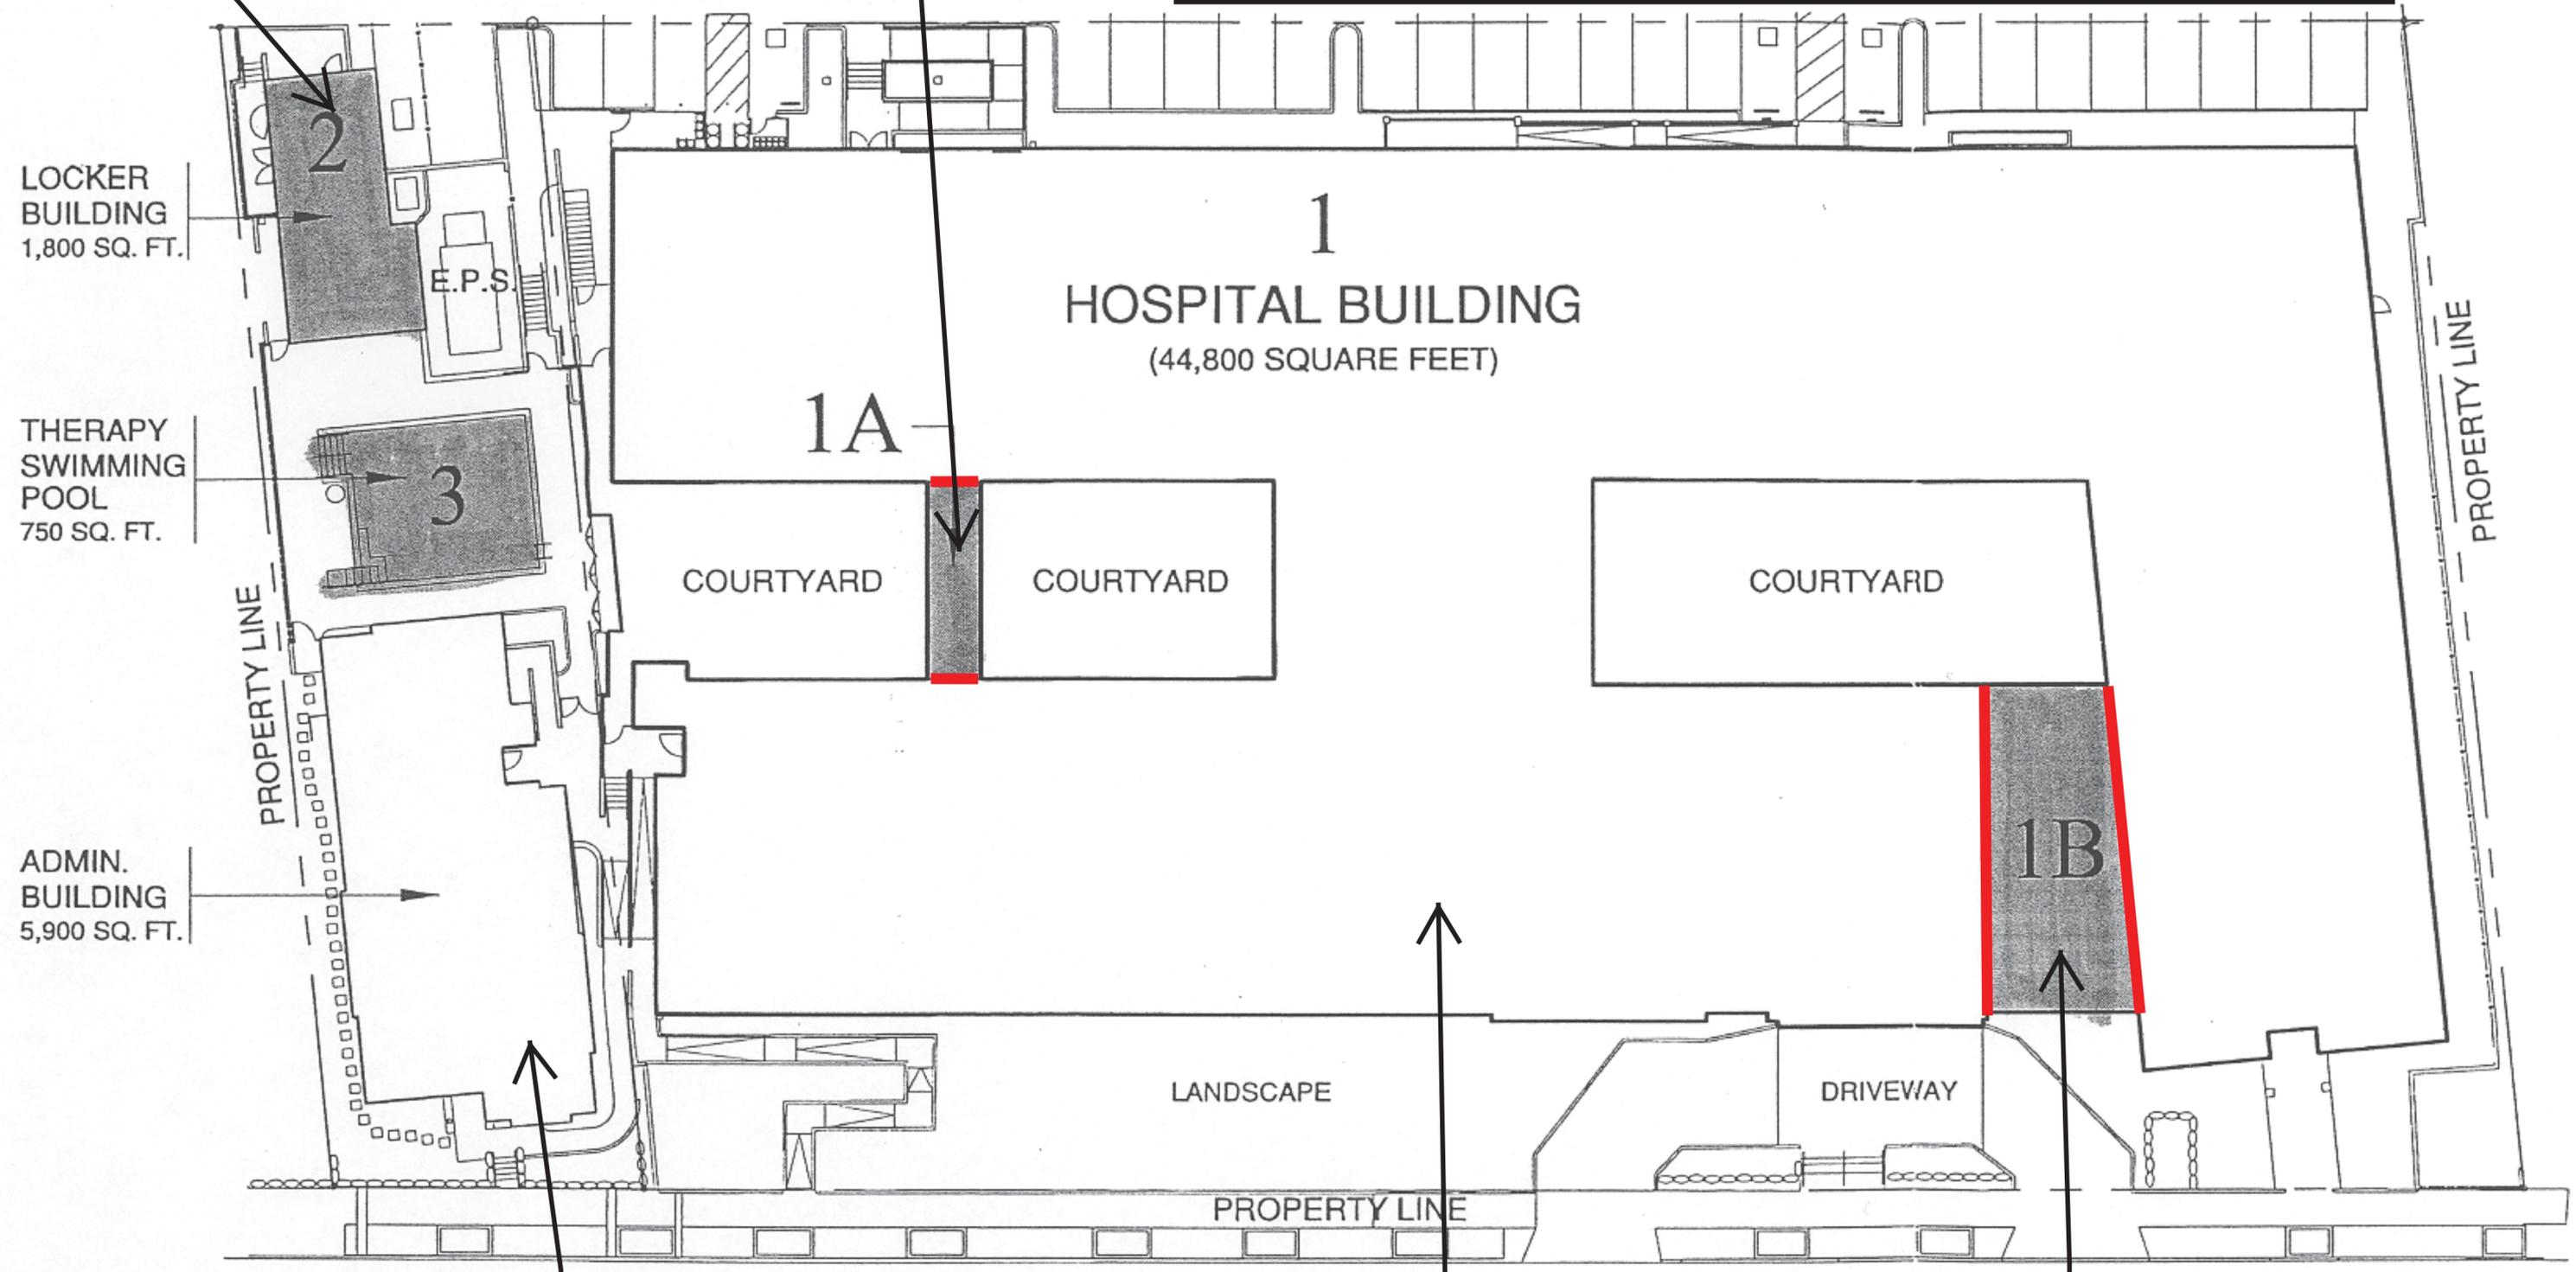

LOCKER BUILDING
1,800 SQ. FT.

THERAPY SWIMMING POOL
750 SQ. FT.

ADMIN. BUILDING
5,900 SQ. FT.

BLD-01024 - Administration Building - Bldg 05

BLD-01022 - Hospital Building - Bldg 01

BLD-02678 - Office Infill Building - Bldg 03

DE LA VINA STREET