
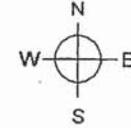


Browning Manor Convalescent Hospital Facility No. 20205

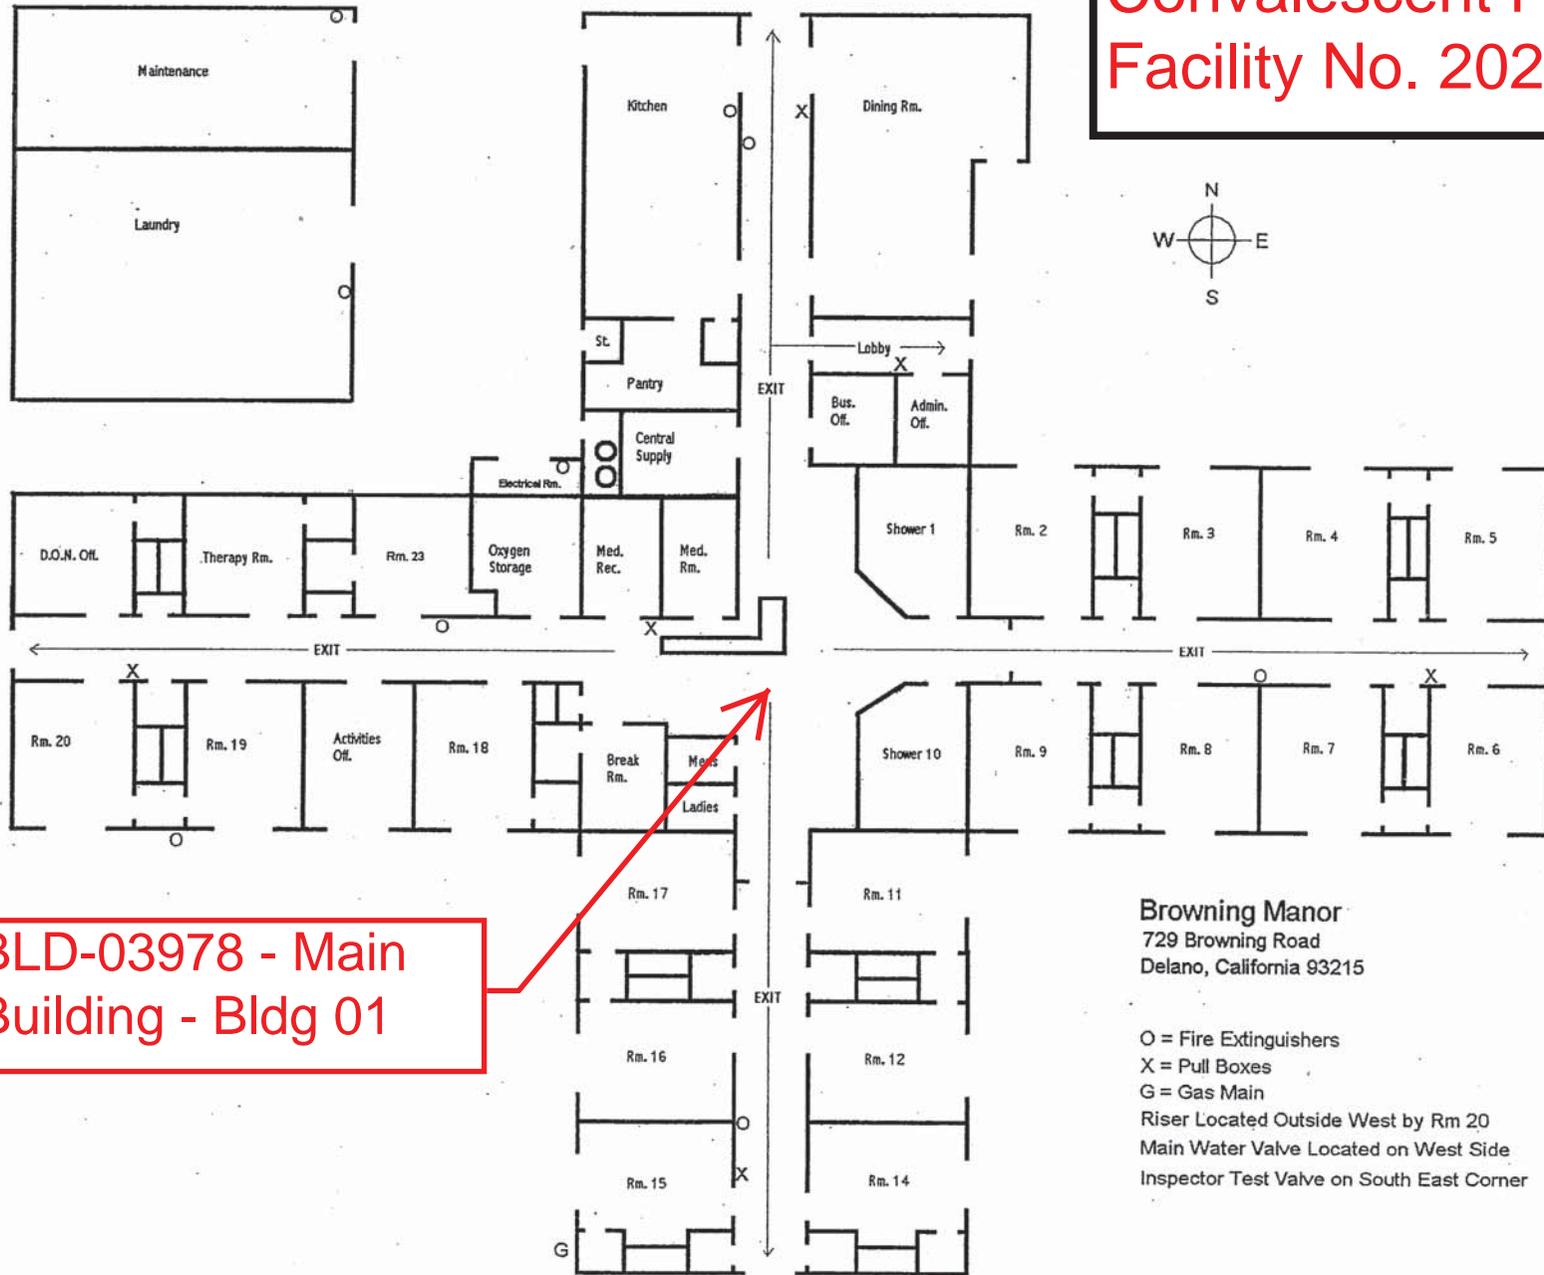

**BLD-03978 - Main
Building - Bldg 01**

Browning Manor
729 Browning Road
Delano, California 93215

O = Fire Extinguishers
X = Pull Boxes
G = Gas Main
Riser Located Outside West by Rm 20
Main Water Valve Located on West Side
Inspector Test Valve on South East Corner