



**BLD-05324 - Therapy
- Bldg 02**

**BLD-04059 - Main
Building - Bldg 01**

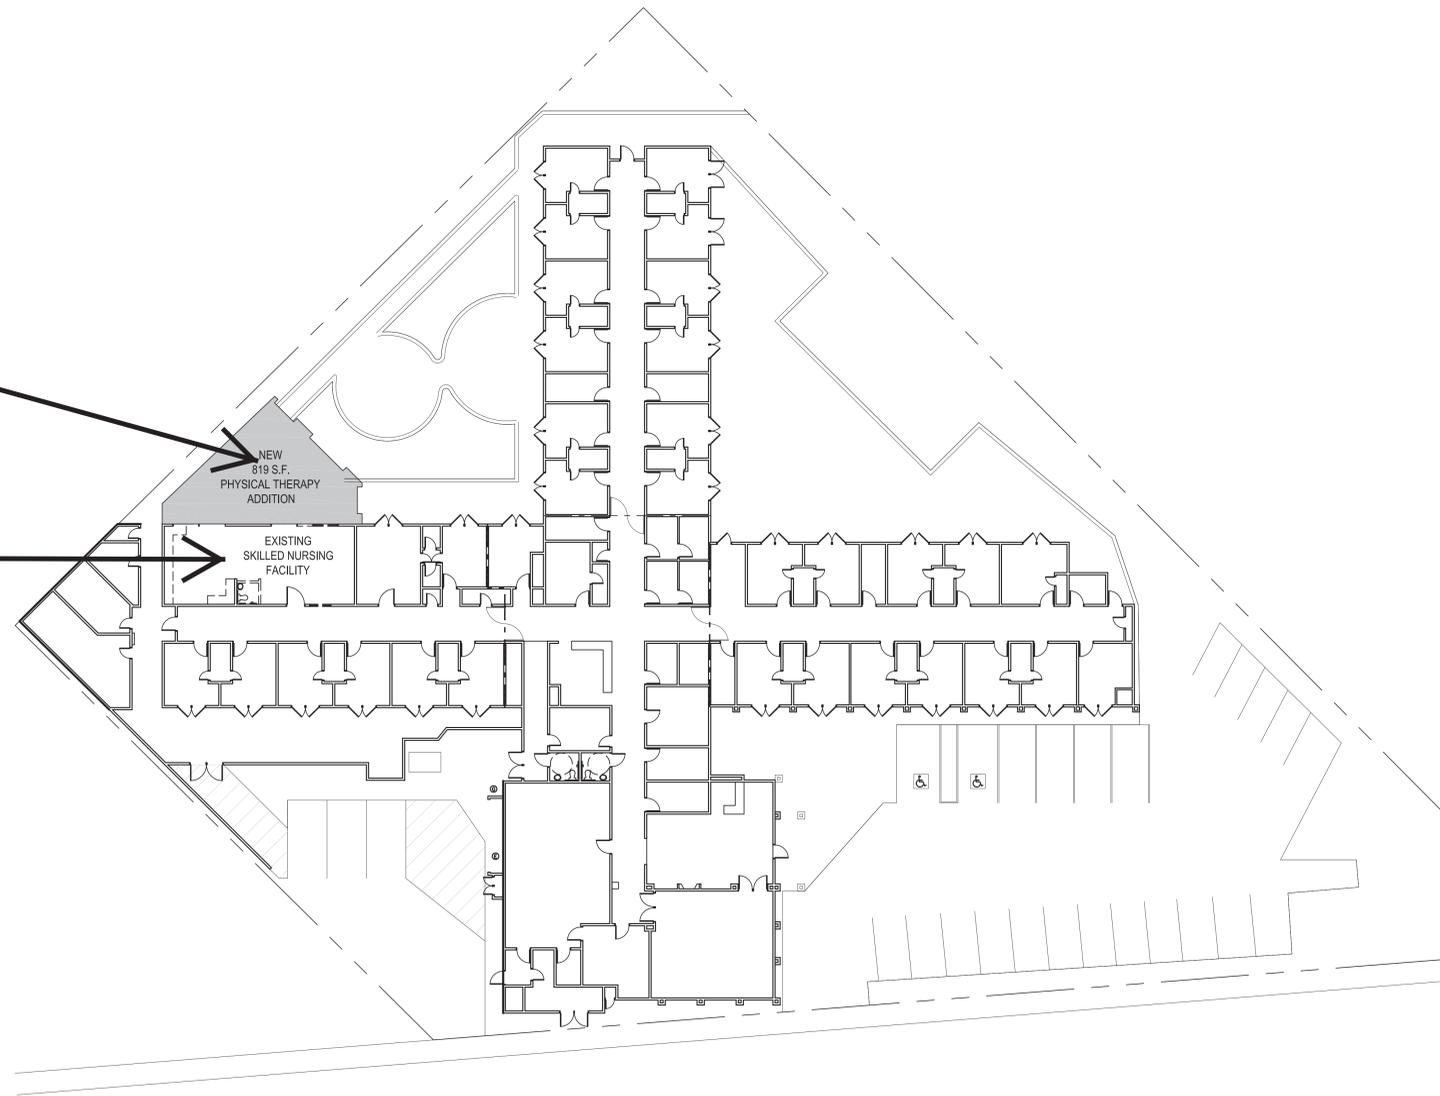

SITE PLAN - PHYSICAL THERAPY ADDITION

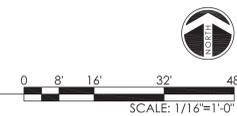

**Newport Nursing And Rehabilitation Center
Facility No. 20462**

PHYSICAL THERAPY ADDITION