


KINDRED TRANSITIONAL CARE & REHAB - SMITH RANCH

Facility No. 21897

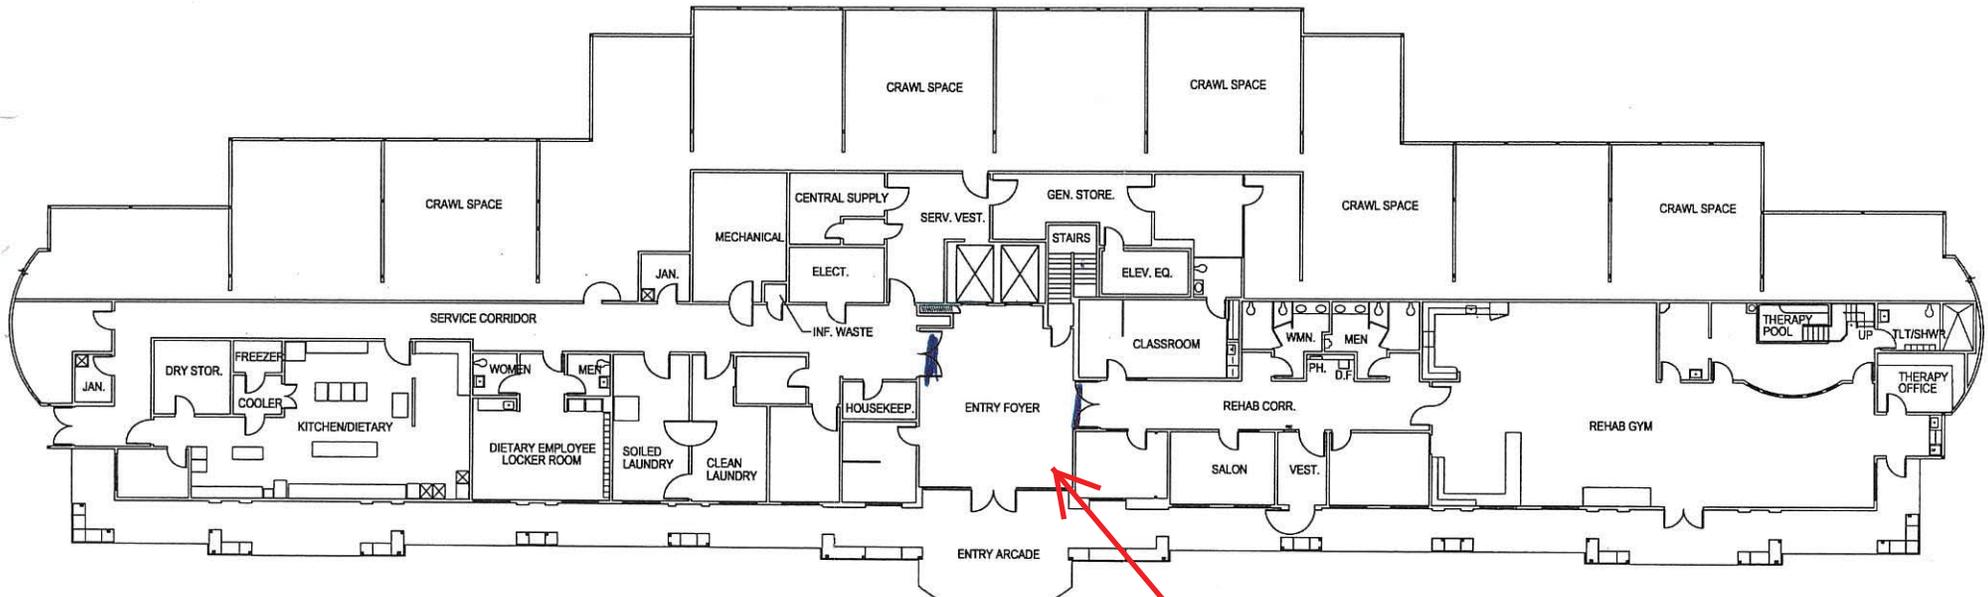

main entrance

BLD-04553 - Main Building - Bldg 01


GROUND FLOOR

SCALE: 3/32" = 1'-0"

2 smoke compartments

KINDRED TRANSITIONAL CARE & REHAB - SMITH RANCH

Facility No. 21897

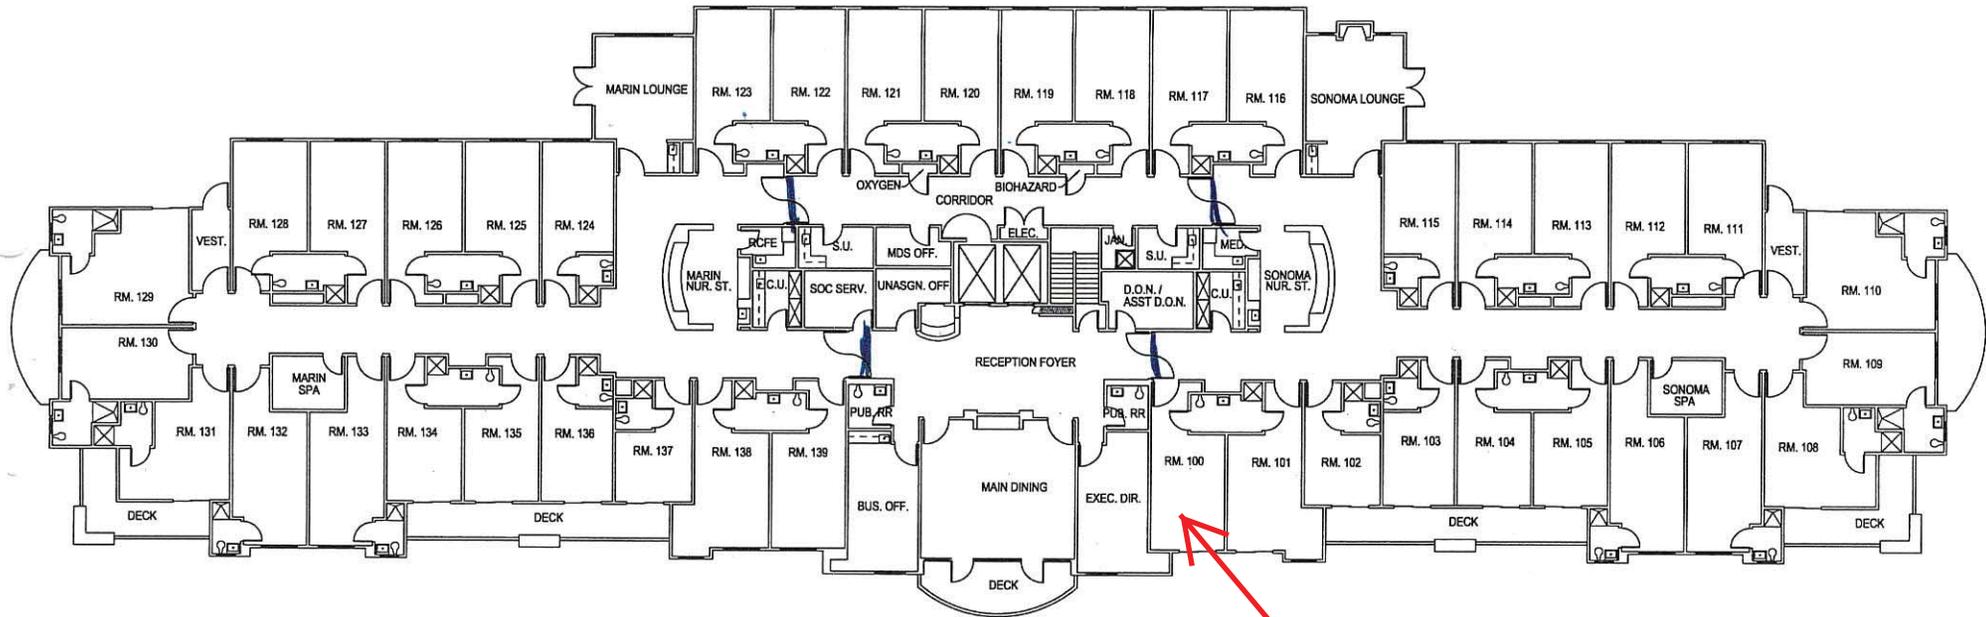

BLD-04553 - Main Building - Bldg 01

FLOOR 1
SCALE: 3/32" = 1'-0"

3 smoke compartments