

BLD-05392 - Building C - Bldg 03

BLD-05393 - Emergency Generator #3 - Bldg 03.1

BLD-05400 - Emergency Generator #2 - Bldg 01.1

BLD-05132 - Building A - Bldg 01

BLD-05398 - Building L - Walkway Canopy - Bldg 12

BLD-05399 - Building M - Walkway Canopy - Bldg 13

BLD-05395 - Building E, F - Gym - Bldg 06


BLD-05401 - Emergency Generator #1 - Bldg 5.1

BLD-05394 - Building K - Walkway Canopy - Bldg 3.2

BLD-05391 - Building B - Bldg 02

BLD-05396 - Building G, H, I - Administration - Bldg 08

GENERATOR #3 SERVES TO BUILDING "C"
GENERATOR #2 SERVES TO BUILDINGS "A & B"
GENERATOR #1 SERVES TO BUILDINGS "D,E,F,G,H,I, J & PARKING LOT LIGHTS".
BUILDINGS "G, H, I" ARE ONE BUILDING WITH DIFFERENT FUNCTIONS. THERE IS NOT ANY SEISMIC SEPARATION
G-ADMIN
H-LOBBY
I-INTAKE
BUILDINGS "E & F" ARE ONE BUILDING WITH DIFFERENT FUNCTIONS. THERE IS NOT ANY SEISMIC SEPARATION
E-OUTPATIENT
F-RECREATION

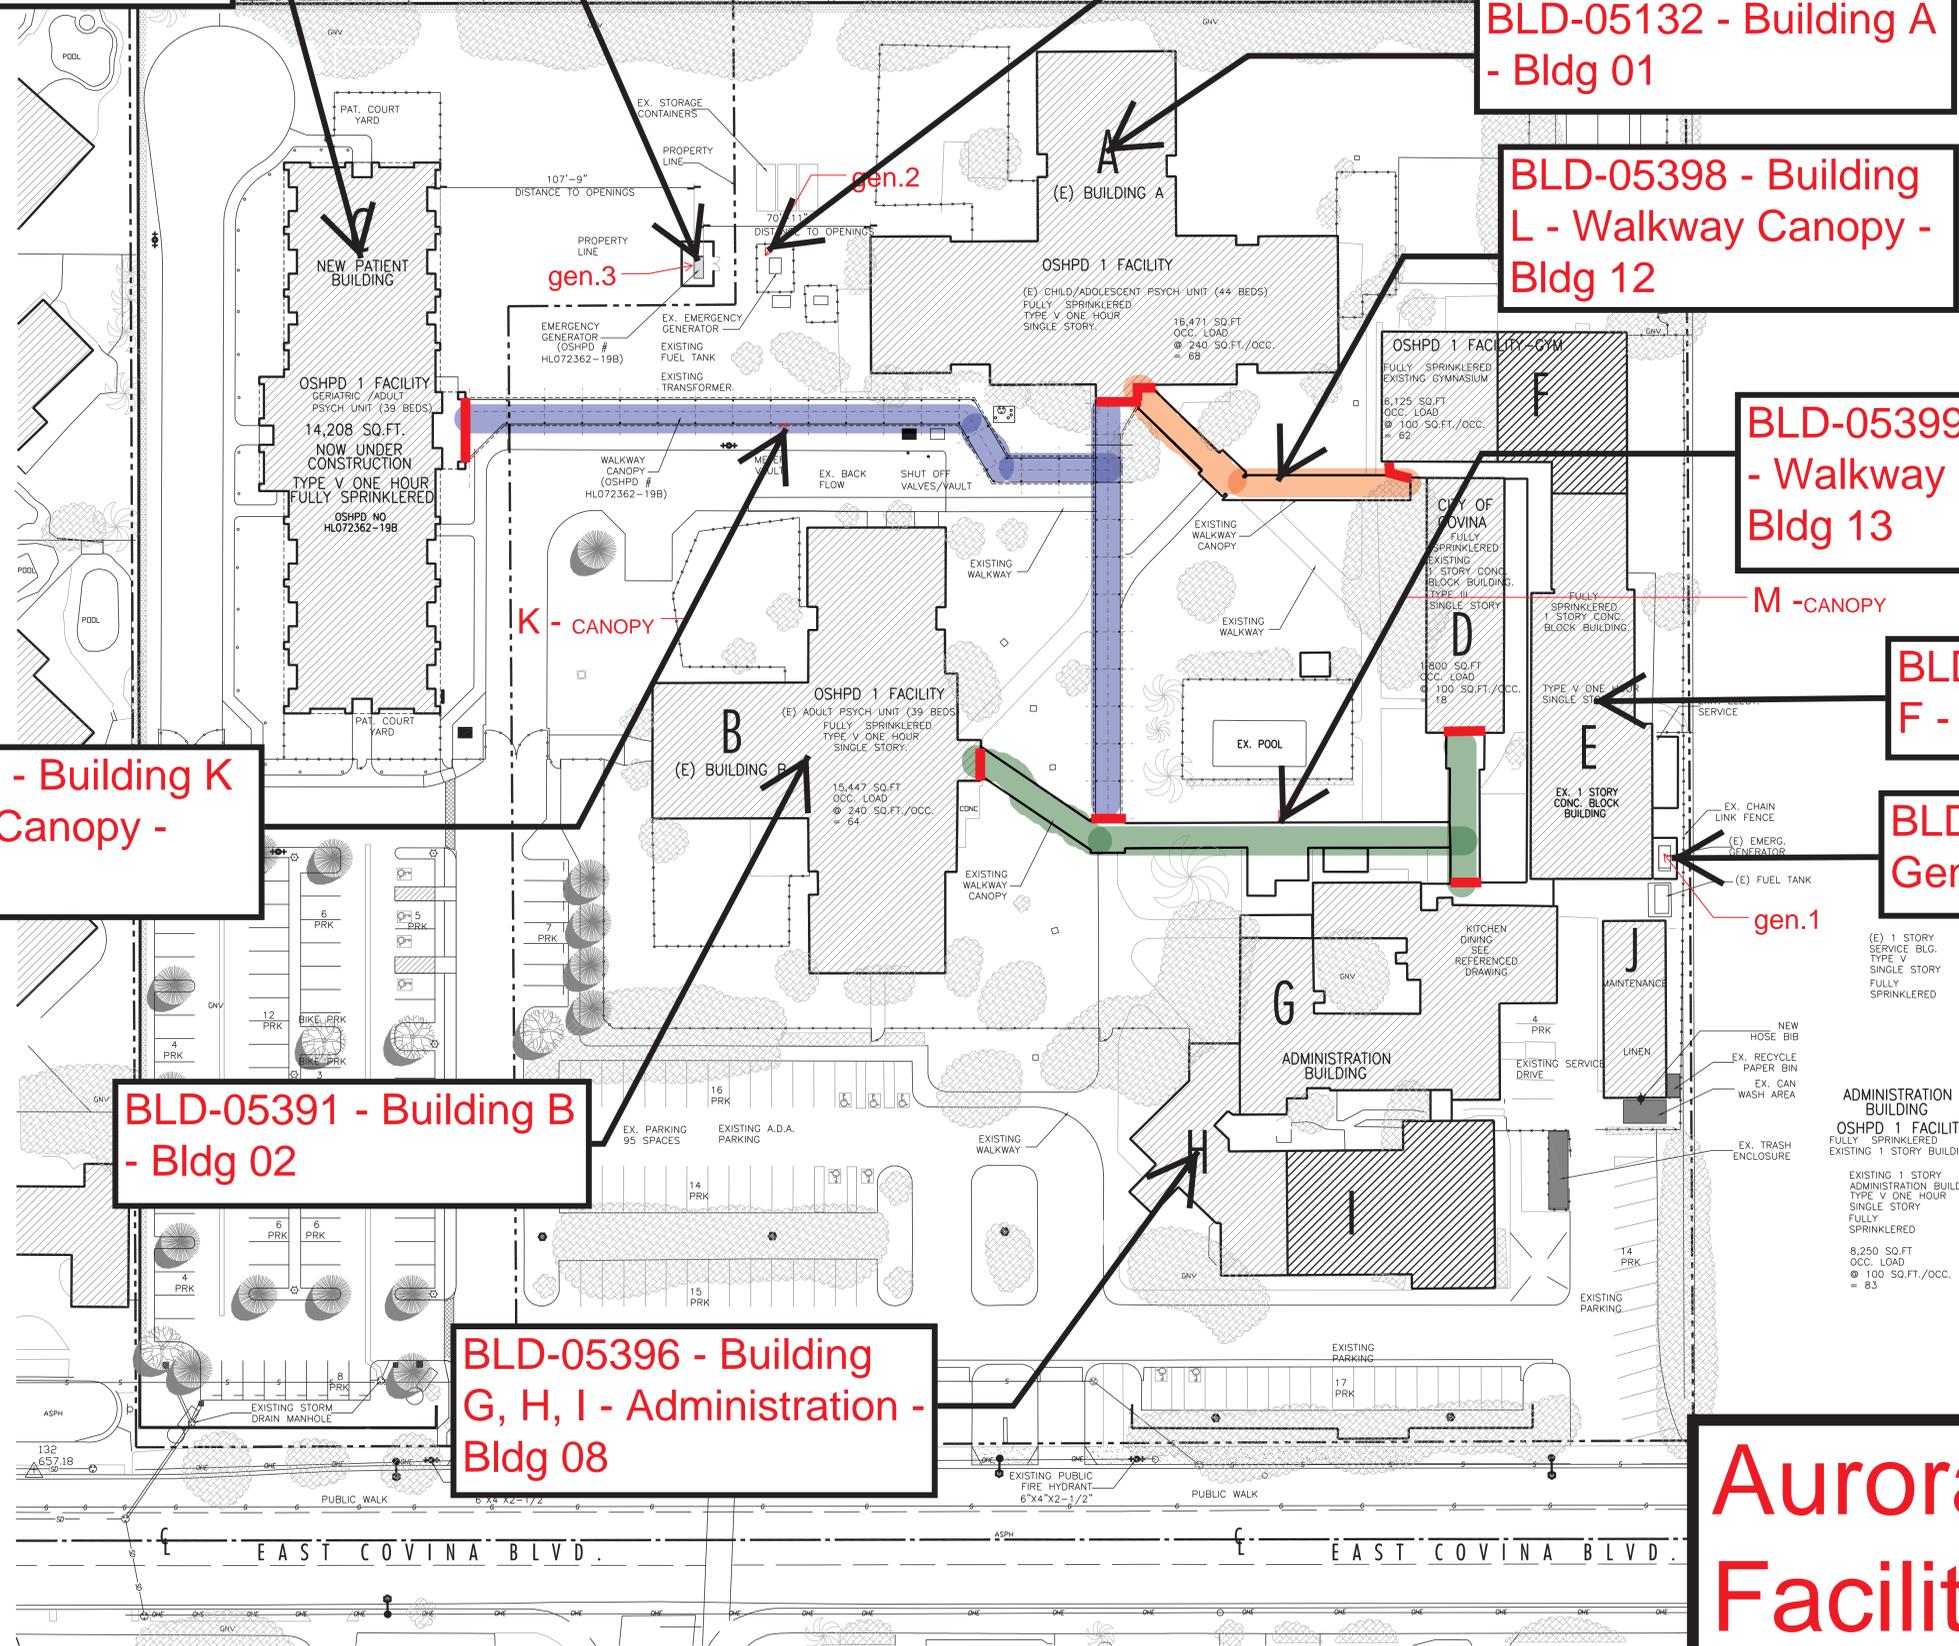

Aurora Charter Oak Facility No. 11516

