

OAK STREET

PARKING

PHYS. THERAP	OFFICE
38	39
36	37
34	35
32	33
EMP. LOUNGE	HOPPER
MAINT.	SHOWER
FU	29
STAFF II	27
26	25
24	23
22	21
HSKNG	20
	BUS. OFFICE CLO
	LARGE DINING

PARKING

BLD-04909 - Main Building - Bldg 01

● ENTRANCE

● ENTRANCE

2	4	6	8	9	10	11	12	13	14	15	SHO	16	OFF.	OFF.	OFF.
---	---	---	---	---	----	----	----	----	----	----	-----	----	------	------	------

1	3	5	7	TUB	FO	STATION ONE	HOPPER	LE	BEAUTY	SUN	18	CN	SUP	REC.
				DAY	OFF.			KITCHEN		PATIO			SMALL DINING	LAUNDRY

● ENTRANCE


*BATHROOM

PARKING

DANA STREET

Sherwood Oaks Healthcare Center Facility No. 23355

Sherwood Oaks Healthcare Center Facility No. 23355

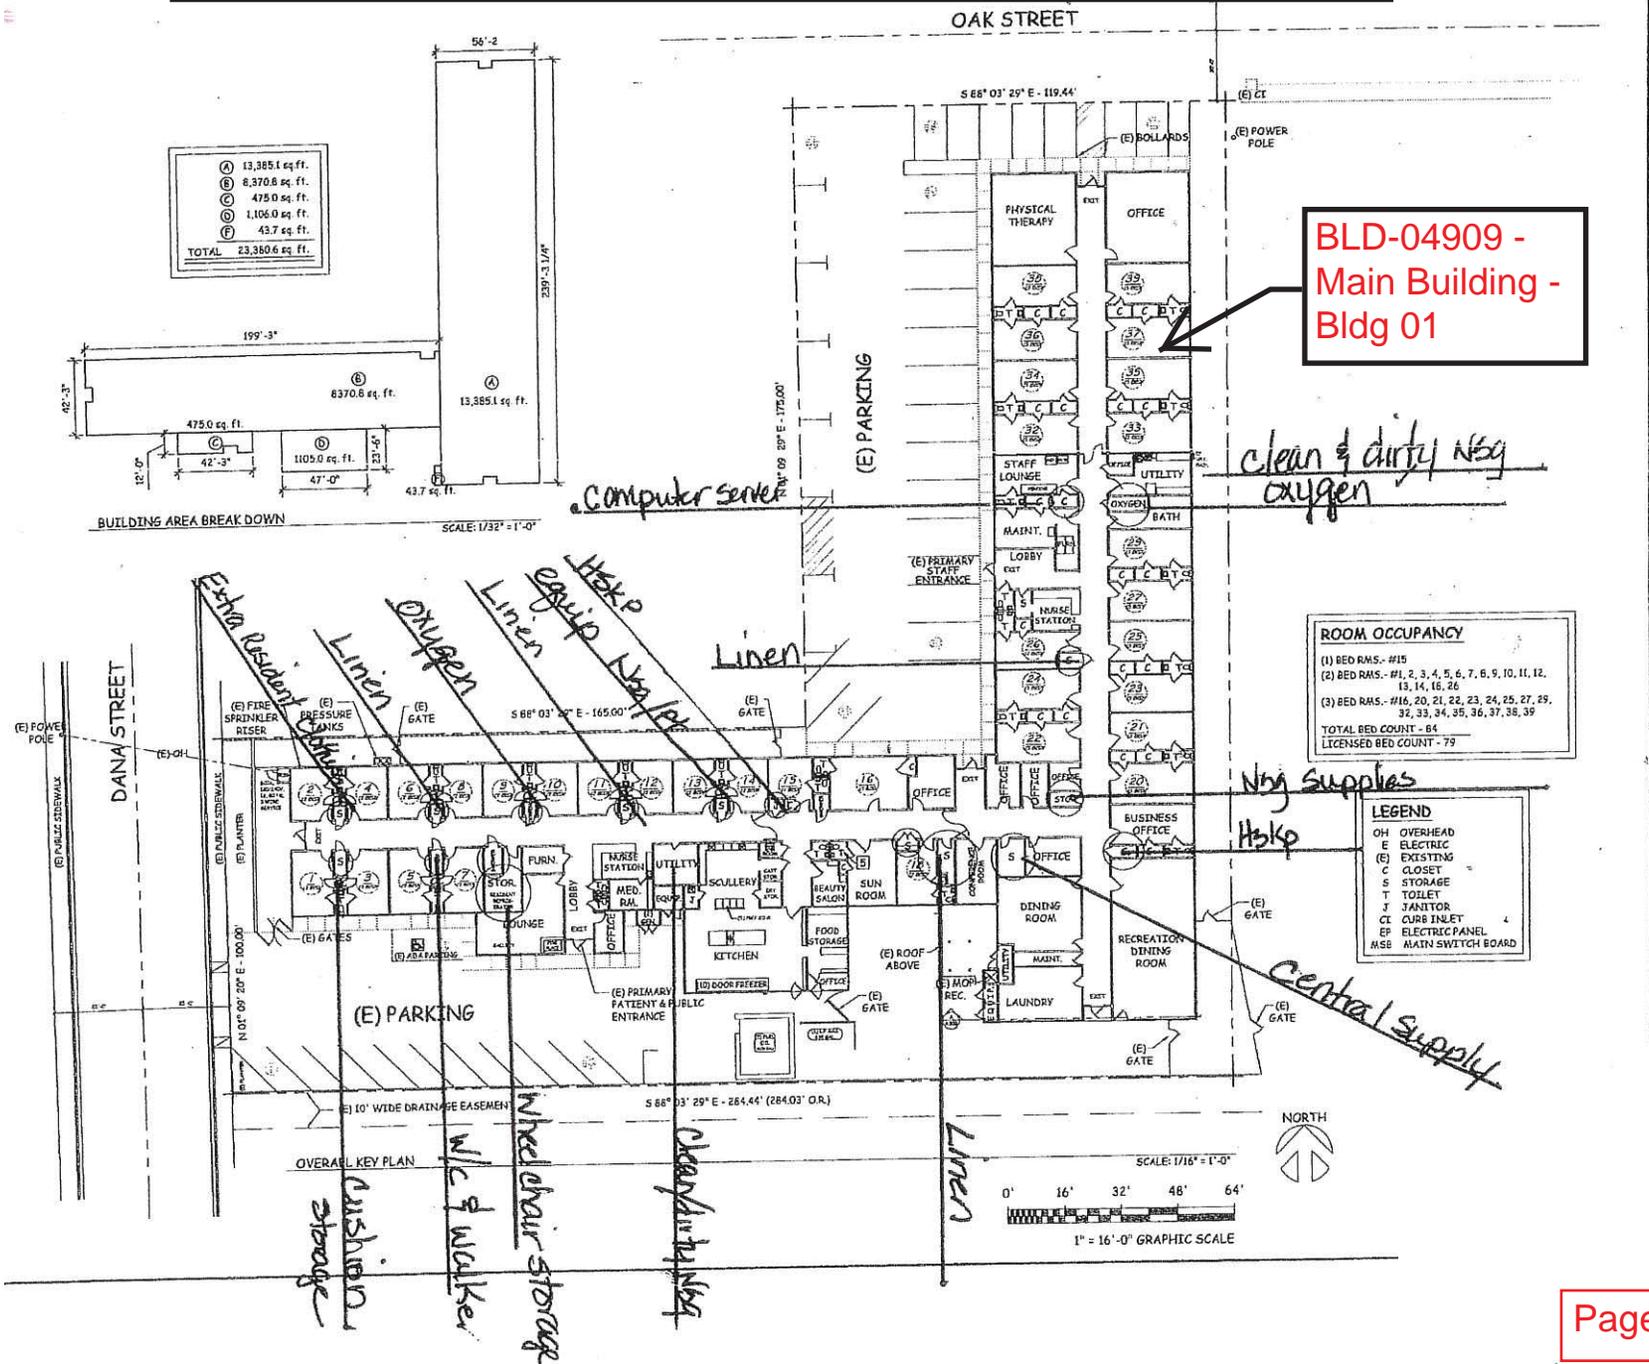

BLD-04909 -
Main Building -
Bldg 01