



OFFICE OF STATEWIDE HEALTH PLANNING AND DEVELOPMENT
FACILITIES DEVELOPMENT DIVISION

APPLICATION FOR OSHPD PREAPPROVAL
OF MANUFACTURER'S CERTIFICATION (OPM)

OFFICE USE ONLY

APPLICATION #: OPM-0255-13

OSHPD Preapproval of Manufacturer's Certification (OPM)

Type: ☐ New ☒ Renewal ☐ Update to Pre-CBC 2013 OPA Number: _____

Manufacturer Information

Manufacturer: APC by Schneider-Electric

Manufacturer's Technical Representative: Greg Ivey

Mailing Address: 801 Corporate Centre Drive

Telephone: 636-300-2300 Email: greg.ivey@schneider-electric.com

Product Information

Product Name: Netshelter SX

Product Type: Network Equipment Cabinet

Product Model Number: Netshelter SX Cabinet Series (AR3abcXXXX & AR9abcXXXX)

General Description: Data center network equipment cabinet. See OPM drawing sheet SK1a for specific models included in the OPM.

Applicant Information

Applicant Company Name: APC by Schneider-Electric

Contact Person: Greg Ivey

Mailing Address: 801 Corporate Centre Drive

Telephone: 636-300-2300 Email: greg.ivey@schneider-electric.com

I hereby agree to reimburse the Office of Statewide Health Planning and Development review fees in accordance with the California Administrative Code, 2016.

Signature of Applicant:  Date: 4-10-18

Title: Engineering Manager – Rack Systems Company Name: Schneider-Electric

"Access to Safe, Quality Healthcare Environments that Meet California's Diverse and Dynamic Needs"



OFFICE OF STATEWIDE HEALTH PLANNING AND DEVELOPMENT
FACILITIES DEVELOPMENT DIVISION

Registered Design Professional Preparing Engineering Recommendations

Company Name: RMJ
Name: Jayson E. Haines California License Number: 4801
Mailing Address: 241 Joaquin Avenue, San Leandro, CA 94577
Telephone: 510-991-0977 Email: jhaines@rmjse.com

OSHPD Special Seismic Certification Preapproval (OSP)

- ☐ Special Seismic Certification is preapproved under OSP-
(Separate application for OSP is required)
☒ Special Seismic Certification is not preapproved

Certification Method(s)

- ☐ Testing in accordance with: ☐ ICC-ES AC156 ☐ FM 1950-16
☐ Other* (Please Specify): _____

*Use of criteria other than those adopted by the California Building Standards Code, 2016 (CBSC 2016) for component supports and attachments are not permitted. For distribution system, interior partition wall, and suspended ceiling seismic bracings, test criteria other than those adopted in the CBSC 2016 may be used when approved by OSHPD prior to testing.

- ☒ Analysis
☐ Experience Data
☐ Combination of Testing, Analysis, and/or Experience Data (Please Specify): _____

List of Attachments Supporting the Manufacturer's Certification

- ☐ Test Report ☒ Drawings ☒ Calculations ☐ Manufacturer's Catalog
☐ Other(s) (Please Specify): _____

OFFICE USE ONLY – OSHPD APPROVAL VALID FOR CBC 2016 & ALL PRE-2016 CODE BASED PROJECTS

Signature: Jeffrey Kikumoto Date: 06-12-2018
Print Name: Jeffrey Kikumoto
Title: SSE
Condition of Approval (if applicable): _____

"Access to Safe, Quality Healthcare Environments that Meet California's Diverse and Dynamic Needs"



Robinson
Meier
Jully & Associates

Principals
Peter Robinson, S.E.
Jayson E. Haines, S.E.

Schneider Electric™

NetShelter SX

OPM-0255-13

BY: Jeffrey Y. Kikumoto

DATE: 06/12/2018

Structural Drawings For Seismic Supports and Attachments

Prepared for:

Schneider Electric
February 14, 2017
Revised June 11, 2018
RMJ Job No. 15262



241 Joaquin Avenue
San Leandro, CA 94577
(510) 991-0977

GENERAL NOTES

DESIGN

1. This OSHPD pre-approval of Manufacturer's Certification (OPM) based on the 2016 CBC. The demand (Design) forces for use with this OPM shall be based on the 2016 CBC.

1. This Document may only be used with the express written consent of the manufacturer listed below for the specific project site and installation location. This document is invalid without such consent.

Design Criteria:

Importance Factor1.5

Maximum Value of $S_{DS}=2.0$, $a_p=1.0$, $R_p=2.5$, $\Omega_0=2.5$ (As req'd for anchorage to concrete), $z/h=0.0$ (Concrete slab on grade), $z/h \leq 0.5$ for raised floor in lower half of building height.

Forces per ASCE 7-10 section 13.3.1, Equations 13.3-1, 13.3-2 & 13.3-3.

Note: For Site Specific S_{DS} , SEOR shall determine appropriate value to be utilized.

Dimensions: Refer to rough concrete surfaces, or top of slab, unless otherwise indicated.

Fasteners Expansion Anchors:

Anchor Diameter	Concrete Type	Min. f'c (psi)	Anchor Type	ICC Report No.	h_{ef} Min. Embed.	Min. Spacing	Min. Edge Dist.	Min. Conc. Thickness	Torque Test	Direct Tension
1/2"	Normal Weight	3,000	Hilti Kwik-Bolt TZ CS	ESR-1917	2"	6"	24"	4"	40 FT-LB	1605 lb

This pre-approval allows for up to a maximum of two adjacent concrete slab edges, 24" away minimum. See detail below for additional minimum allowable concrete edge distances. Testing of expansion anchors per 2016 CBC, 1913A.7: After a minimum of 24 hours have elapsed since installation, bolt testing shall be done in the presence of the special inspector and a report of the test results shall be submitted to SEOR and building code enforcement agency. Testing may be, direct pull tension test or torque test of at least 50% of the anchors.

Test Loads:


Drawing package is in accordance with the 2016 California Building Code.

The details are applicable to locations in California where $S_{DS} \leq 2.0$ and $z/h \leq 0.5$. For site specific S_{DS} , SEOR shall determine appropriate value to be utilized.


Anchorage forces shown on the drawings are factored loads that are associated with strength design.

This pre-approval only applies to the supports & attachments of the cabinet unit to the structure.



 <p>Robinson Meier Juilly & Associates</p>	<p>SCHNEIDER ELECTRIC NETSHELTER SX</p>		Job No. 15262
	<p>OSHPD CABINET SUPPORTS AND ATTACHMENTS</p>		Sheet No. (SK1)
	Signed by	JEH	Date 4/9/2018

RACK MATRIX (Netshelter SX Series)

					Anchor forces (lbs)				←Maximum anchor value for either a single unit or set of ganged units. 600 mm units must ganged at ground floor; Single 600mm units not allowed at ground floor.
					z/h=0.0		z/h<=0.5		
Model #	WidthXDepth	Height	U ref. per EIA-310	Weight	T _U	V _U	T _U	V _U	AR3abc and AR9abc XXXXXX Series cabinets defined by: a denotes depth: 1 or 2 42.1" (1070 mm) deep 3 47.2" (1200 mm) deep b denotes width: 0 or 1 23.6" (600mm) wide 4 or 5 29.5 (750 mm) wide 8 31.5" (800 mm) wide c denotes height: 0, 1 or 2 78.4" (1991 mm) high for 42U 4 47.2" (1198 mm) high for 24U 5 83.6" (2124 mm) high for 45U 6 92.4" (2347 mm) high for 50U 7 88.9" (2258 mm) high for 48U 8 95.9" (2436 mm) high for 52U 9 99.4" (2525 mm) high for 54U Note: U designations are per EIA-310 EIA is Electronic Industries Association <div><div>SCHNEIDER ELECTRIC CERTIFIES THIS DOCUMENT AS AN OUTLINE DRAWING. SIGNATURE:  PRINT NAME: GREG AVEY TITLE: MFG MANAGER, RACK SYSTEMS DATE: 6/8/2015</div><div>2018</div><div>NG CODE, 2016 O</div><div>ERED PROFESSIONAL EN YSON E. HAIN</div></div>
AR3abcXXXX AR9abcXXXX	600x1070	1198	24	196	1220	440	625	660	
		1991	42	275	1220	440	625	660	
		2124	45	300	1220	440	625	660	
		2258	48	327	1220	440	625	660	
		2347	50	196	1220	440	625	660	
		2436	52	367	1220	440	625	660	
	600x1200	2525	54	389	1220	440	625	660	
		1198	24	212	1220	440	625	660	
		1991	42	295	1220	440	625	660	
		2124	45	322	1220	440	625	660	
		2258	48	350	1220	440	625	660	
		2347	50	372	1220	440	625	660	
	750x1070	2436	52	394	1220	440	625	660	
		2525	54	417	1220	440	625	660	
		1198	24	235	1220	440	625	660	
		1991	42	335	1220	440	625	660	
		2124	45	365	1220	440	625	660	
		2258	48	398	1220	440	625	660	
	750x1200	2347	50	422	1220	440	625	660	
		2436	52	447	1220	440	625	660	
		2525	54	474	1220	440	625	660	
		1198	24	251	1220	440	625	660	
		1991	42	355	1220	440	625	660	
		2124	45	387	1220	440	625	660	
	800x1070	2258	48	422	1220	440	625	660	
		2347	50	447	1220	440	625	660	
		2436	52	474	1220	440	625	660	
		2525	54	502	1220	440	625	660	
		1198	24	249	1220	440	625	660	
		1991	42	355	1220	440	625	660	
	800x1200	2124	45	387	1220	440	625	660	
		2258	48	422	1220	440	625	660	
		2347	50	447	1220	440	625	660	
		2436	52	474	1220	440	625	660	
		2525	54	502	1220	440	625	660	
		1198	24	265	1220	440	625	660	
	1991	42	375	1220	440	625	660		
	2124	45	409	1220	440	625	660		
	2258	48	446	1220	440	625	660		
	2347	50	472	1220	440	625	660		
	2436	52	501	1220	440	625	660		
	2525	54	531	1220	440	625	660		

AR3abc and AR9abc XXXXXX Series cabinets defined by:

- a denotes depth:
1 or 2 42.1" (1070 mm) deep
3 47.2" (1200 mm) deep
- b denotes width:
0 or 1 23.6" (600mm) wide
4 or 5 29.5" (750 mm) wide
8 31.5" (800 mm) wide
- c denotes height:
0, 1 or 2 78.4" (1991 mm) high for 42U
4 47.2" (1198 mm) high for 24U
5 83.6" (2124 mm) high for 45U
6 92.4" (2347 mm) high for 50U
7 88.9" (2258 mm) high for 48U
8 95.9" (2436 mm) high for 52U
9 99.4" (2525 mm) high for 54U

Note: U designations are per EIA-310
EIA is Electronic Industries Association



U reference is depth of cabinet per Electronic Industries Alliance.


FOR PLAN REFERENCE, SEE SHEET SK4



RMJ Robinson Meier Juilly & Associates	Structural Engineers 241 Joaquin Avenue San Leandro CA 94577 510.991.0977	SCHNEIDER ELECTRIC NETSHELTER SX		Job No. 15262
		OSHPD CABINET SUPPORTS AND ATTACHMENTS		Sheet No. <div>SK1a</div>
		Signed by JEH Date 4/9/2018		

RESPONSIBILITY OF STRUCTURAL ENGINEER OF RECORD

1. Verify that the concrete meets the requirements of the applicable ICC ESR.
2. Verify that the anchors are at an adequate distance from any slab opening or edges.
3. Verify that all new or existing anchors are at an adequate distance from the anchors shown in this pre-approval. The SEOR shall verify that there is no adverse interaction where other anchors are within 18" or $6 h_{ef}$ from the unit's anchors.
4. Verify the adequacy of the structure to support the weight and forces shown in this pre-approval in addition to all other weights and forces that are imposed on it.
5. Provide any supplementary structure required for strength and stability.
6. Verify that the installation is in conformance with the 2016 CBC and with the notes and details shown in this pre-approval. Verify that the equipment's actual weight, center of gravity location, anchor locations, anchor details and the material and gage of the unit where attachments are made conform with the information shown in this pre-approval.
7. If content weight is less than 33 pcf, maximum live loads permitted shall be posted.

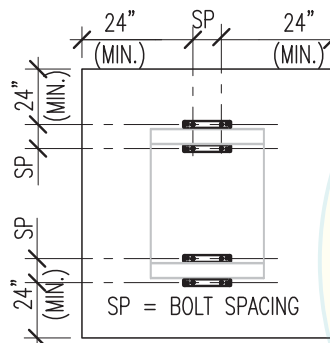

TYPICAL CONCRETE
EDGE DETAIL

- Avoid damaging existing steel reinforcing in concrete slab when installing expansion anchors.
- Provide for full thread engagement of nut & washer.

Acceptance Criteria for Expansion Anchors:

Direction Tension Test:

Anchor shall maintain and hold test load of minimum (15) seconds & shall exhibit no discernable movement during the tension test, e.g., as evidenced by loosening of the washer under the nut.

Torque Test:


The applicable torque must be achieved within the following limits: wedge type: 1/2 turn of the nut.

Acceptance Criteria for Bolts thru Concrete on Metal Deck:


- A. Bolts shall be torqued by $\frac{3}{4}$ turn of the nut, after snug tight condition is achieved. Snug tight condition is defined as the tightness required to bring the connected plies into firm contact.
- B. Thru bolt holes size shall be $\frac{1}{16}$ " larger than bolt size for concrete.
- C. Thru bolts in concrete shall receive Special Inspection and Testing (Through bolts with steel to steel connection in tension do not require tension testing) in accordance with requirements for post-installed concrete anchors.

*If any anchor fails testing, all anchors of the same type shall be tested, which are install by the same trade, not previously tested until twenty (20) consecutive anchors pass, then resume initial test frequency.



 <p>Robinson Meier Jully & Associates</p>	SCHNEIDER ELECTRIC NETSHELTER SX		Job No. 15262
	OSHPD CABINET SUPPORTS AND ATTACHMENTS		Sheet No. (SK2)
	Signed by JEH	Date 4/9/2018	

SEISMIC SUPPORT, ATTCHMENTS & ANCHORAGE

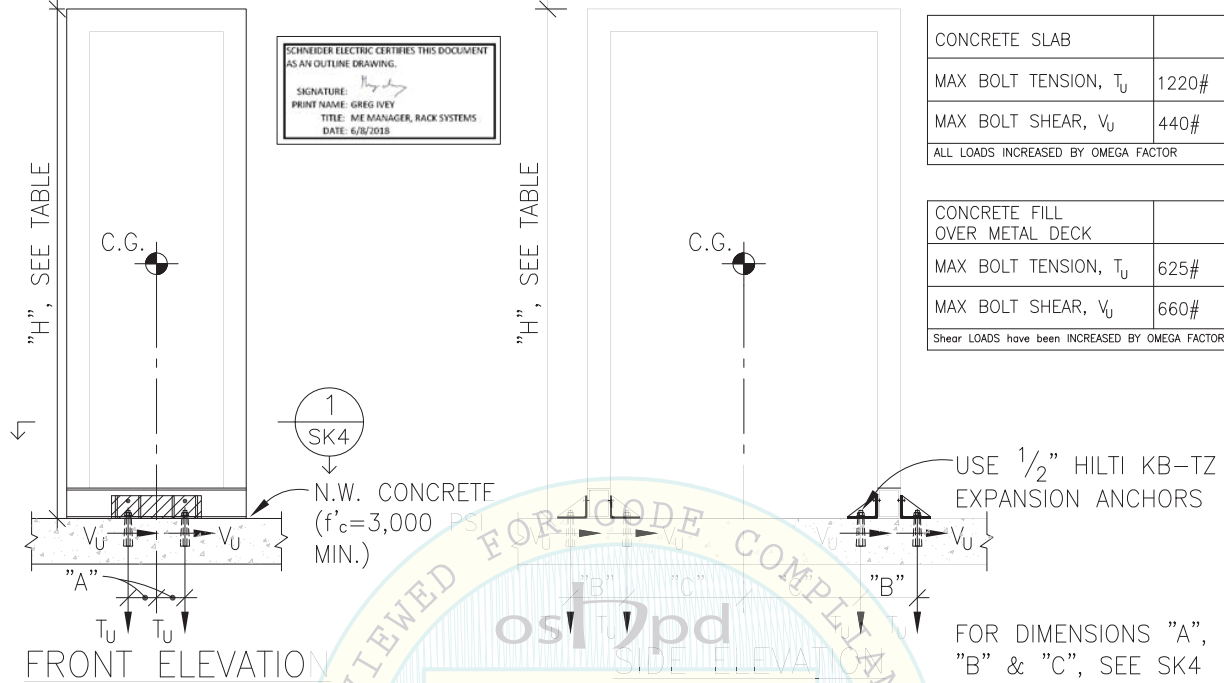

NOTES:

- DESIGN CENTER OF GRAVITY AT 1/2 THE HEIGHT OF THE UNIT (NOTE: LOAD CABINET FROM BOTTOM FIRST)
- FORCES ARE DETERMINED PER 2016 CBC AND ITS REFERENCED STANDARDS AND ASSUME 7-10 STRENGTH DESIGN. ($S_{DS} \leq 2.0$ (HIGH SEISMIC) 1.0 (LOW SEISMIC), $R = 5.0$, $\Omega = 2.5$, $z/h = 0$ (GROUND LEVEL) & $z/h \leq 0.5$ (50% OF BLDG. HT.)).
- SEE GENERAL NOTES FOR ALL OTHER CONDITIONS AND LIMITATIONS.
- NETSHELTER SX EXTERIOR CABINET UNIT COVER COMPOSED OF 20 GA COLD ROLLED STEEL 29.4 ksi.
- SIGN MUST BE POSTED INDICATING CABINET TOTAL WT. LIMITS LISTED IN THE TABLE 1.
- WEIGHTS LISTED IN "TABLE 1" APPLY TO ALL UNITS RESPECTIVE OF SIZE.
- ARCHITECT OR ENGINEER OF RECORD TO VERIFY THE SPECIFIC CONFIGURATION OF THE COMPONENTS WITHIN THE CABINET COMPLIES WITH C.G. PARAMETERS INDICATED BY NOTE #1.

MAXIMUM CABINET TOTAL WEIGHT (TABLE 1)

MODEL NUMBER	MAX TOTAL WEIGHT, GROUND FLOOR, SINGLE UNIT*	MAX WEIGHT, GROUND FLOOR, GANGED UNIT (WEIGHT PER UNIT)**	MAX TOTAL WEIGHT, UPPER FLOOR, SINGLE UNIT	MAX WEIGHT, UPPER FLOOR, GANGED UNIT* (WEIGHT PER UNIT)**
DIRECT ON FLOOR	800 LBS.	1200 LBS.	N/A	1100 LBS.

*MAX WEIGHT IS CABINET AND CONTENTS

**THIS WEIGHT IS PER CABINET IN GANGED CONFIGURATION; NO MAXIMUM ON # OF GANGED UNITS

MAXIMUM CABINET WEIGHTS	
600 mm WIDTH	417#
750 mm WIDTH	502#
800 mm WIDTH	531#

TABLE APPLIES TO 1070 mm AND 1200 mm CABINETS

ALLOWABLE CONTNET WEIGHT IS DIFFERENCE BETWEEN CABINET WEIGHT AND MAX WEIGHT NOTED IN TABLE


<p>Robinson Meier Juilly & Associates</p>	<p>SCHNEIDER ELECTRIC NETSHELTER SX</p>		Job No.
	<p>OSHDP CABINET SUPPORTS AND ATTACHMENTS</p>		15262
	<p>Signed by JEH Date 4/9/2018</p>		Sheet No.
			(SK3)

NOTES:

*SEE Rack Matrix on sheet SK1a for all possible dimensions. Design based on AR3 & AR9 series rack.
*INTERNAL and EXTERNAL BRACKETS SHALL BE INSTALLED FOR OSHPD PROJECTS.

CONDITION SCHEDULE

CONDITION	SEE
CONCRETE SLAB	(SK6)

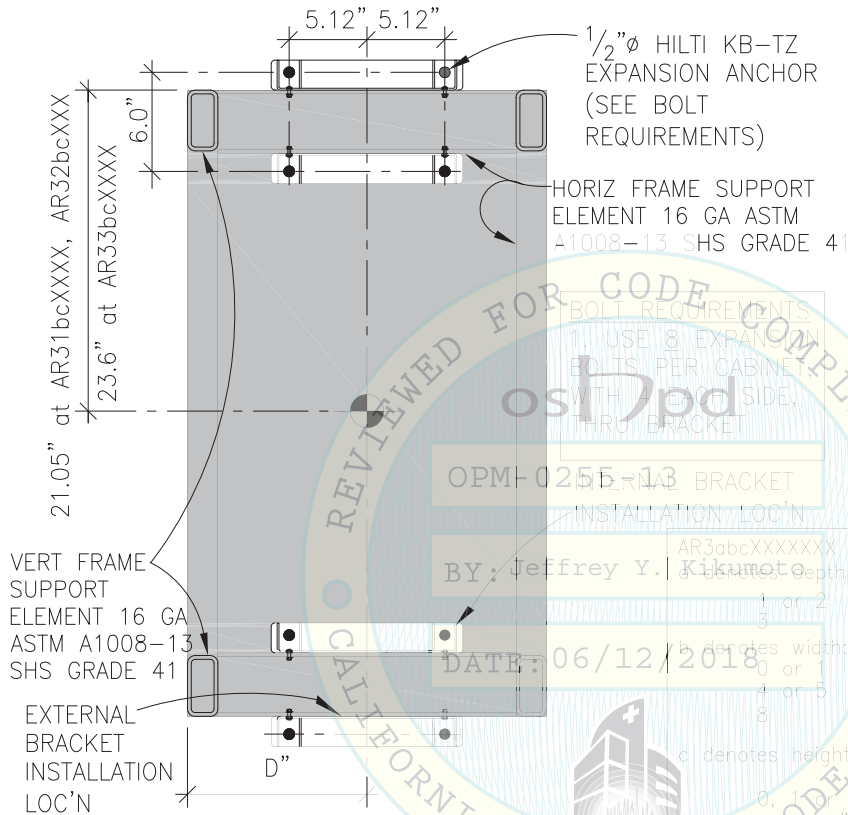

SCHNEIDER ELECTRIC CERTIFIES THIS DOCUMENT
AS AN OUTLINE DRAWING.

SIGNATURE: *Greg Ivey*
PRINT NAME: GREG IVEY
TITLE: ME MANAGER, RACK SYSTEMS
DATE: 6/8/2018

AR3abc & AR9abc SERIES BOTTOM PLAN VIEW
PLAN
N.T.S.
1
SK4

MAX/MIN DIMENSIONS: (TABLE 2)

MODEL	"H" MAX (in.)	"D" MIN (in.)	MAX CABINET FRAME WEIGHT
AR3abcXX	99.4"	11.8"	531#
AR9abcXX	99.4"	11.8"	531#

BASED ON ARa0cxxx
and AR3a1cxxx SERIES
or AR9a1cxxx SERIES

BASED ON
AR3ab9xxx SERIES
or AR9ab9xxx SERIES

BRACKET MATERIAL (0.1181" THK,
ASTM A1008-13 SHS GRADE 41)
w/ M8 (ISO 898-1 CLASS 10.9)
BOLTS PROVIDED BY NETSHELTER.

AR3abcXXXXXX and AR9abcXXXXXX— as follows
a denotes depth:
1 or 2 42.1" (1070 mm) deep
3 47.2" (1200 mm) deep
b denotes width:
0 or 1 23.6" (600 mm) wide
4 or 5 29.6" (750 mm) wide
8 35" (800 mm) wide
c denotes height: (U designations per EIA-310)
(EIA is Electronic Industries Association)
0, 1 or 2 78.4" (1991 mm) high for 42U rack
3 83.6" (2124 mm) high for 45U rack
4 88.9" (2258 mm) high for 48U rack
5 92.4" (2347 mm) high for 50U rack
6 95.9" (2436 mm) high for 52U rack
7 99.4" (2525 mm) high for 54U rack



RMJ Robinson Meier Juilly & Associates Structural Engineers 241 Joaquin Avenue San Leandro CA 94577 510.991.0977	SCHNEIDER ELECTRIC NETSHELTER SX		Job No. 15262
	OSHPD CABINET SUPPORTS AND ATTACHMENTS		Sheet No. (SK4)
	Signed by JEH	Date 4/9/2018	

NOTES:

*SEE Rack Matrix on sheet SK1a for all possible dimensions. Design based on AR3 & AR9 series rack.
*INTERNAL and EXTERNAL BRACKETS SHALL BE INSTALLED FOR OSHPD PROJECTS.


CONDITION SCHEDULE

CONDITION	SEE
CONCRETE SLAB	SK6
CONCRETE FILL OVER METAL DECK	SK7

INSTALLATION FOR THE FOLLOWING CONDITIONS:

- SEE BOLT REQUIREMENTS ON SK4 FOR ANCHORAGE REQUIREMENTS.

CONCRETE SLAB		CONCRETE FILL OVER METAL DECK	
MAX BOLT TENSION, T_u	1220#	MAX BOLT TENSION, T_u	625#
MAX BOLT SHEAR, V_u	440#	MAX BOLT SHEAR, V_u	660#
ALL LOADS have been INCREASED BY OMEGA FACTOR		Shear LOADS have been INCREASED BY OMEGA FACTOR	

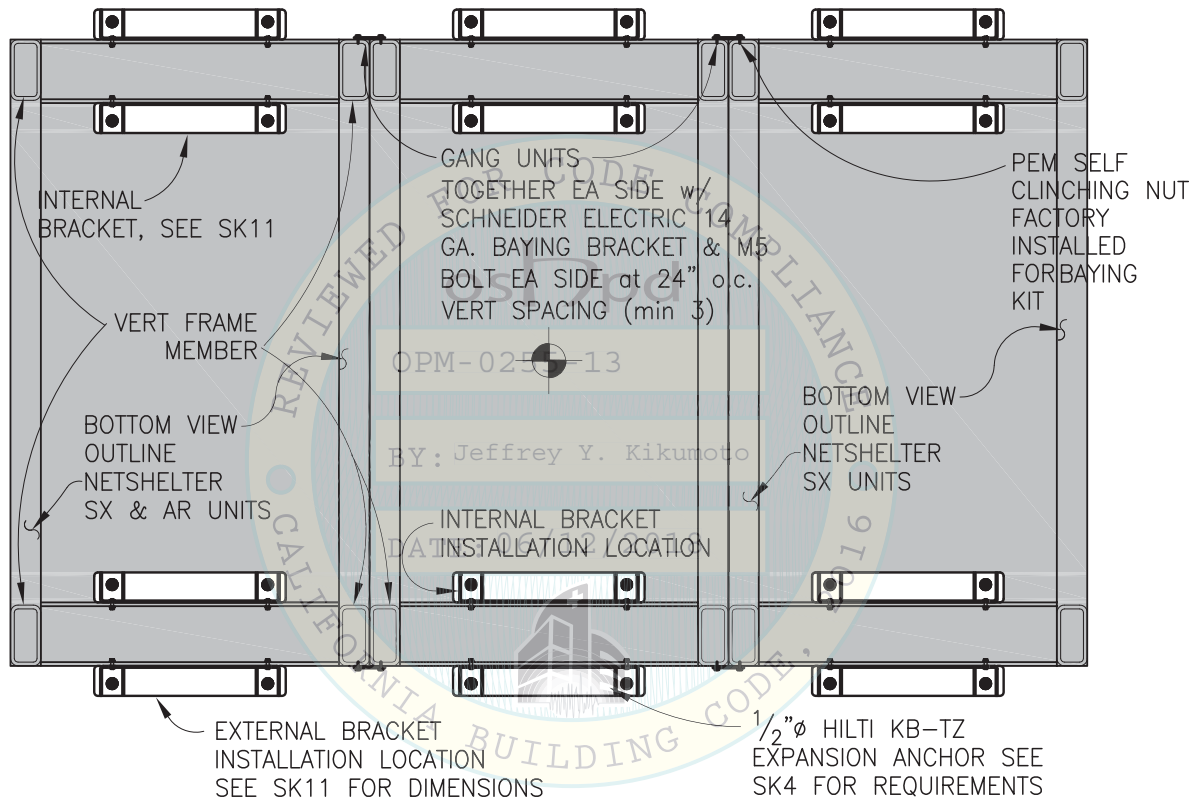


GANG UNIT BOTTOM PLAN VIEW (3 UNITS OR MORE GANGED TOGETHER) NO MAXIMUM # OF UNITS

SCHNEIDER ELECTRIC CERTIFIES THIS DOCUMENT AS AN OUTLINE DRAWING.

SIGNATURE: *Greg Ivey*
PRINT NAME: GREG IVEY
TITLE: ME MANAGER, RACK SYSTEMS
DATE: 6/8/2018

PLAN
N.T.S.


1
SK5

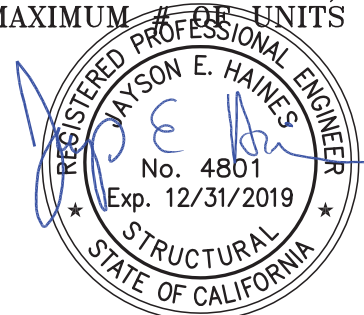

 Robinson Meier Juilly & Associates 241 Joaquin Avenue San Leandro CA 94577 510.991.0977	SCHNEIDER ELECTRIC NETSHELTER SX	Job No. 15262
	OSHPD CABINET SUPPORTS AND ATTACHMENTS	Sheet No. SK5
	Signed by JEH Date 4/9/2018	

SCHNEIDER ELECTRIC CERTIFIES THIS DOCUMENT
AS AN OUTLINE DRAWING.

SIGNATURE: *Greg Ivey*
PRINT NAME: GREG IVEY
TITLE: IME MANAGER, RACK SYSTEMS
DATE: 6/8/2018

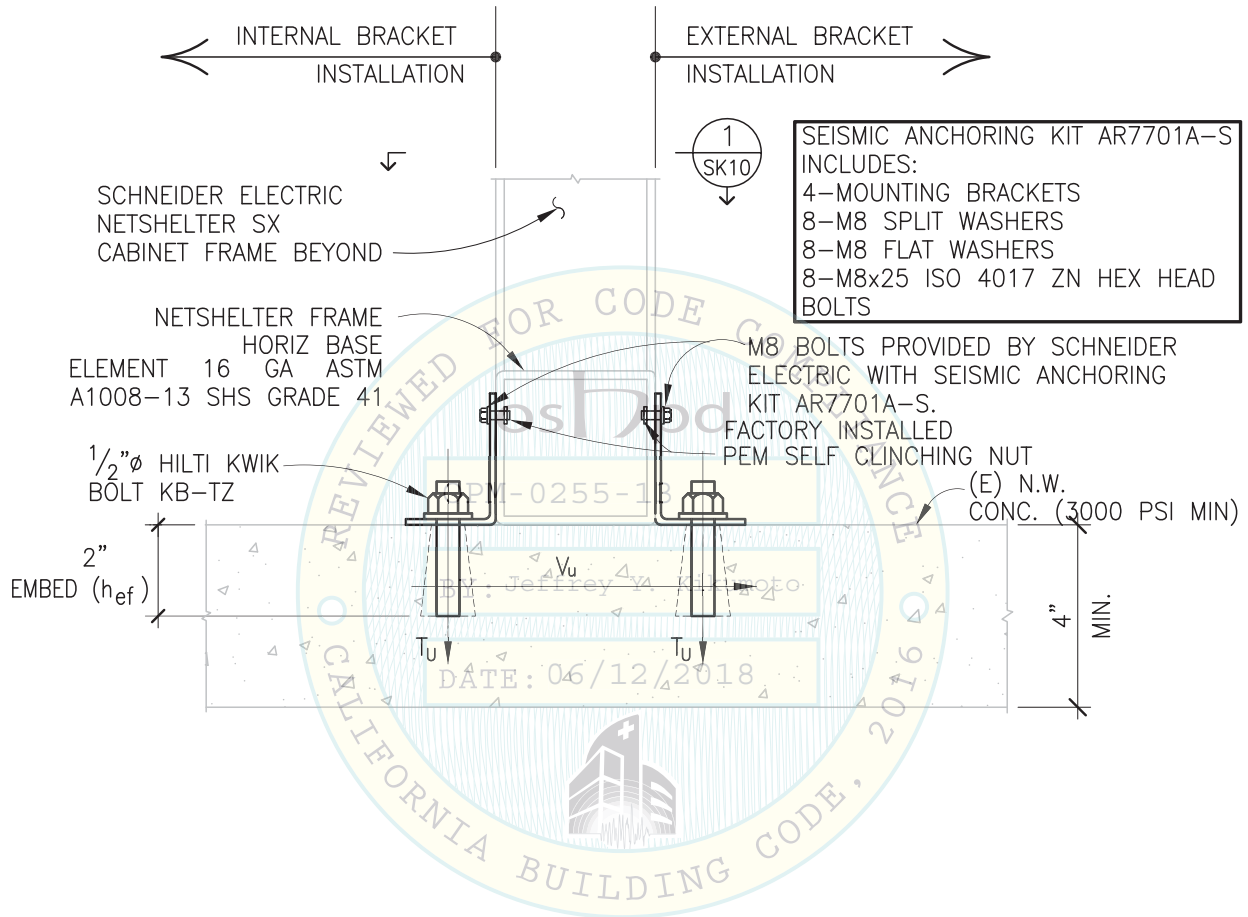

**CONCRETE SLAB
INSTALLATION**

DETAIL

3"=1'-0"

1
SK6




<div data-bbox="206 1759 396 1864" data-label="Text"> <p>RMJ</p> </div> <div data-bbox="206 1864 358 1944" data-label="Text"> <p>Robinson Meier Jully & Associates</p> </div> <div data-bbox="428 1822 654 1944" data-label="Text"> <p>Structural Engineers 241 Joaquin Avenue San Leandro CA 94577 510.991.0977</p> </div>	<p>SCHNEIDER ELECTRIC NETSHELTER SX</p>	<p>Job No. 15262</p>
	<p>OSHPD CABINET SUPPORTS AND ATTACHMENTS</p>	<p>Sheet No. (SK6)</p>
	<p>Signed by JEH Date 4/9/2018</p>	

SCHNEIDER NETSHELTER SX UNIT CABINET NOTES:

1. CABINET COVER GAGE THICKNESS SHALL NOT BE LESS THAN 16 ga.
2. BASE MATERIAL SHALL BE COLD ROLLED STEEL 29.4 ksi.
3. THE STRUT(S) AND ITS ATTACHMENTS ARE DESIGNED TO RESIST A LOAD NOT LESS THAN $V_{U \text{ STRUT}}$ IN COMBINATION WITH ALL OTHER LOADS THAT MAY BE PRESENT, WHERE $V_{U \text{ STRUT}} = 0.7V_U \times (\text{NO. OF ANCHORS ENGAGED BY STRUT}), \text{ MIN.}$

SCHNEIDER ELECTRIC CERTIFIES THIS DOCUMENT AS AN OUTLINE DRAWING.

SIGNATURE: *Greg Ivey*
 PRINT NAME: GREG IVEY
 TITLE: ME MANAGER, RACK SYSTEMS
 DATE: 6/8/2018

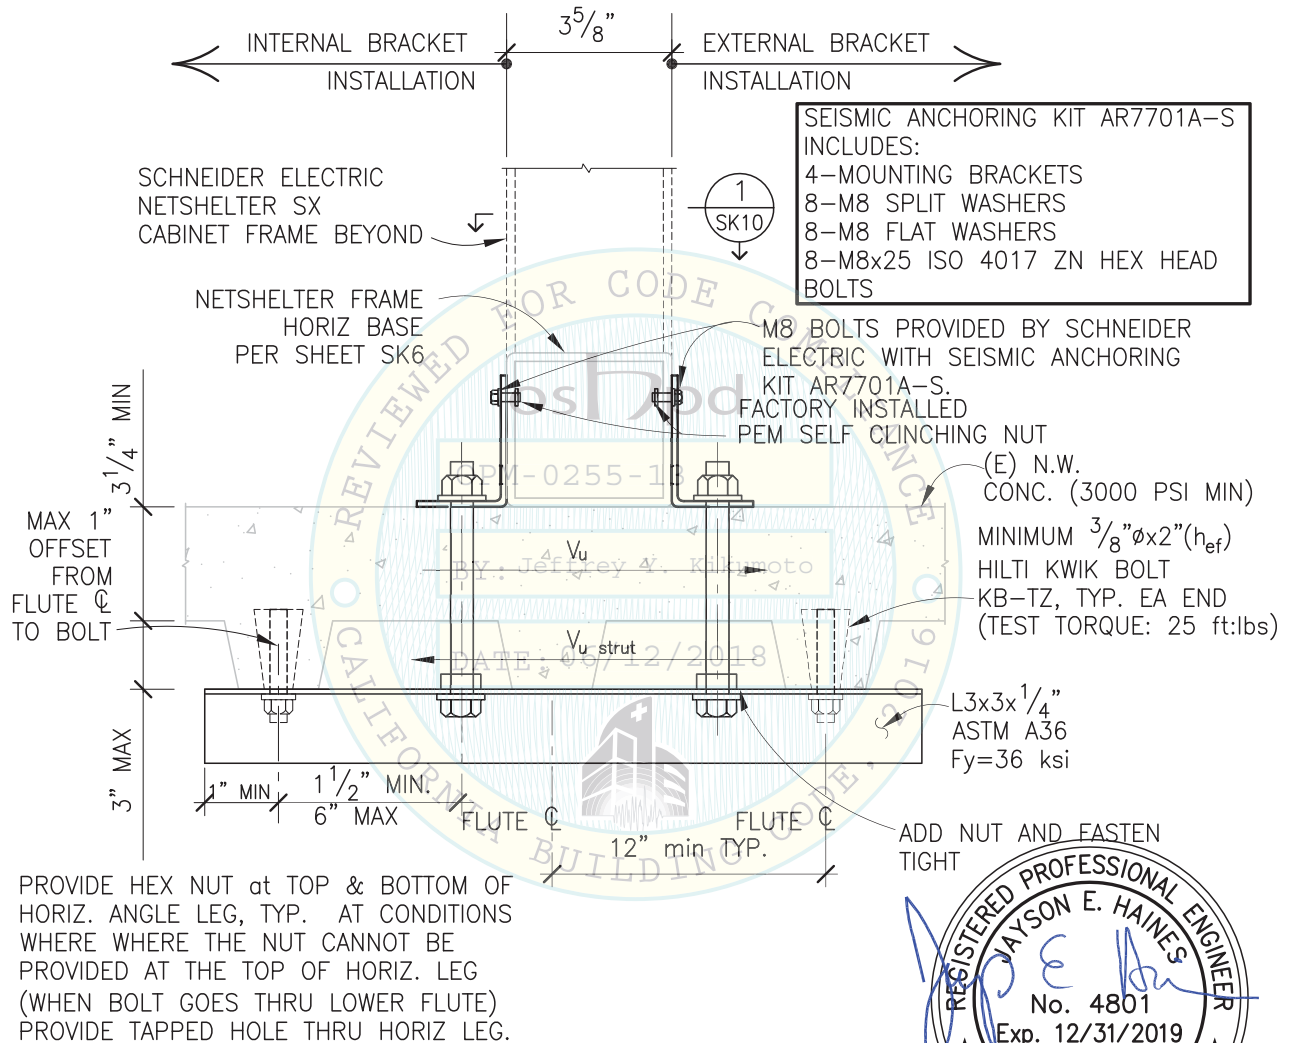

CONCRETE FILL OVER METAL DECK INSTALLATION


DETAIL

3"=1'-0"


1
SK7



<p>Robinson Meier Jully & Associates</p>	SCHNEIDER ELECTRIC NETSHELTER SX		Job No. 15262
	OSHPD CABINET SUPPORTS AND ATTACHMENTS		Sheet No. (SK7)
	Signed by JE H	Date 4/9/2018	

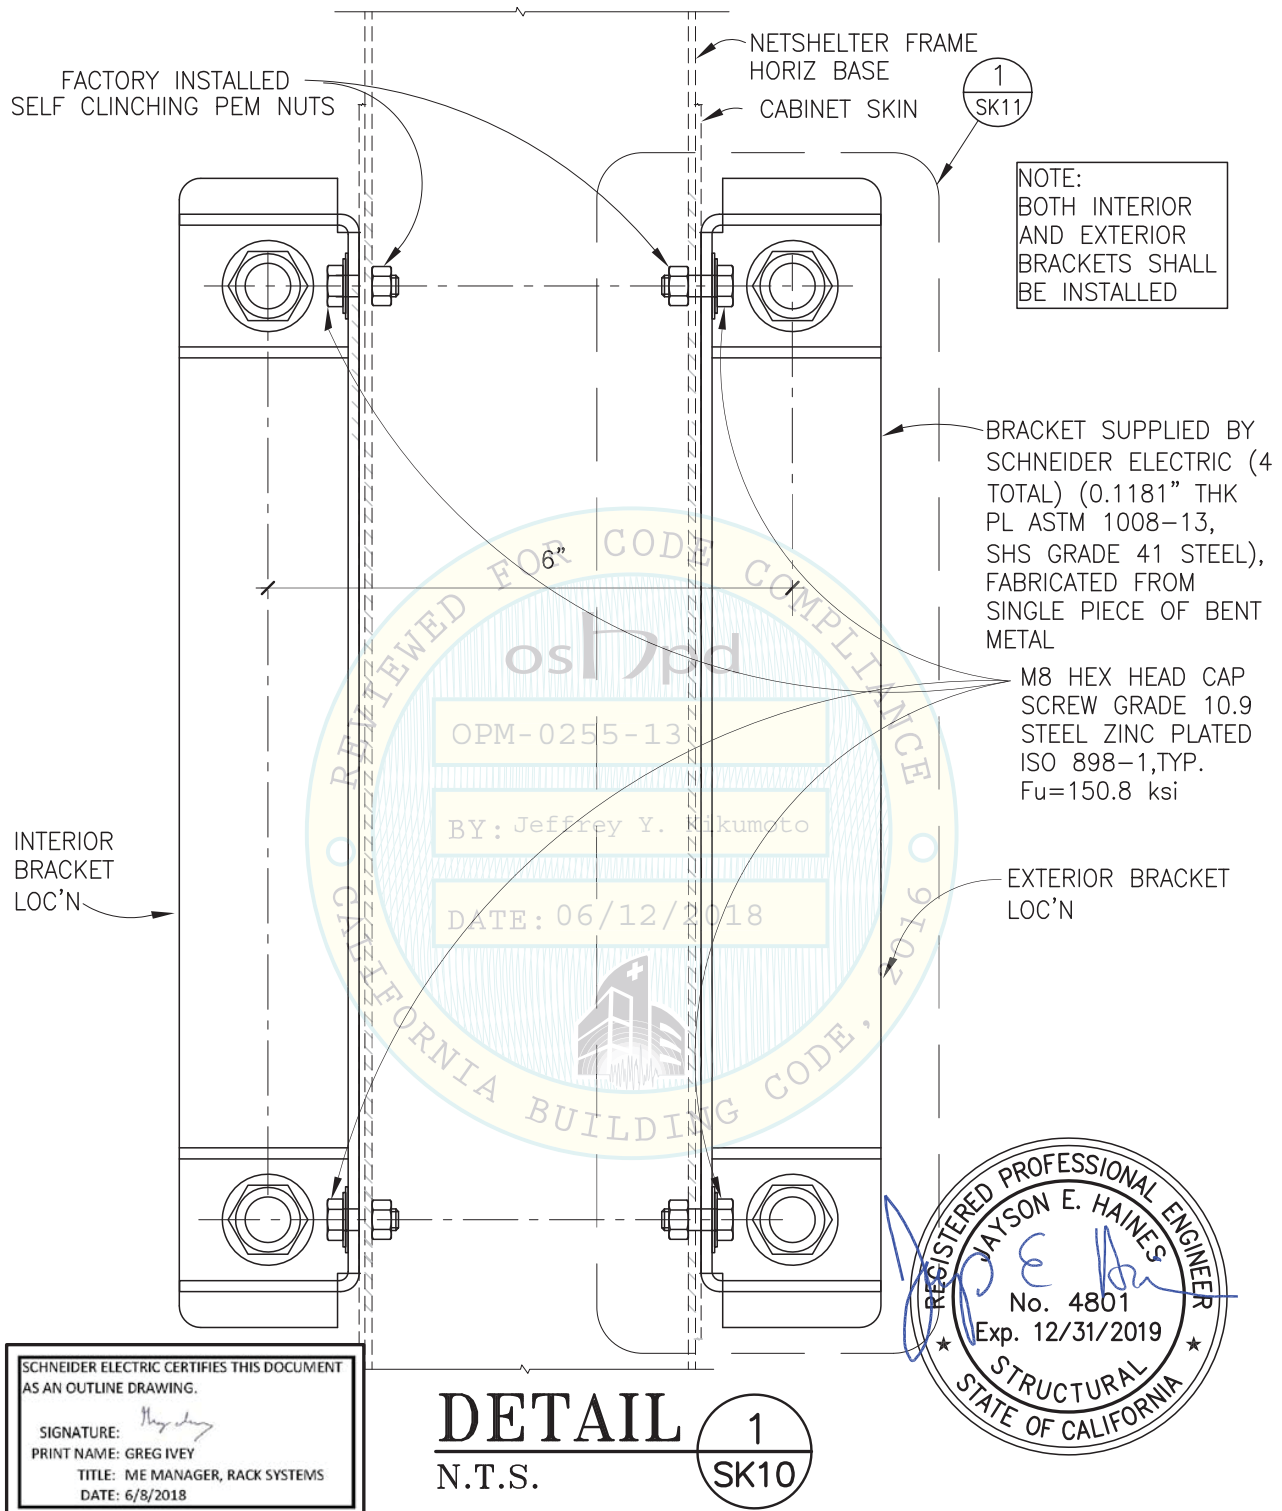

RMJ Robinson Meier Juilly & Associates Structural Engineers 241 Joaquin Avenue San Leandro CA 94577 510.991.0977	SCHNEIDER ELECTRIC NETSHELTER SX		Job No. 15262
	OSHPD CABINET SUPPORTS AND ATTACHMENTS		Sheet No. (SK10)
	Signed by JEH	Date 4/9/2018	

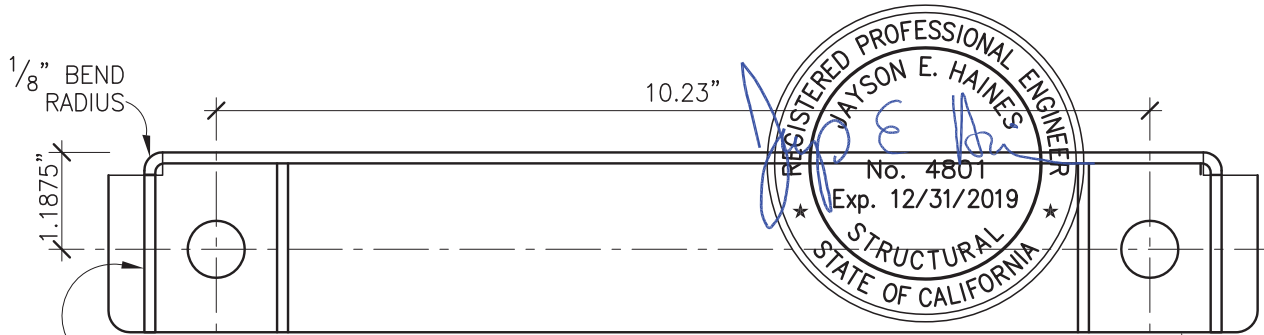


SEISMIC BRACKET PLAN

STIFFENER GUSSET
BENT FROM VERTICAL LEG

0.38" MAX WIDTH
HOLE for M8 BOLT

BRACKET SUPPLIED BY SCHNEIDER
ELECTRIC (4 TOTAL) (0.1181" THK PL
ASTM 1008-13, SHS GRADE 41 STEEL)

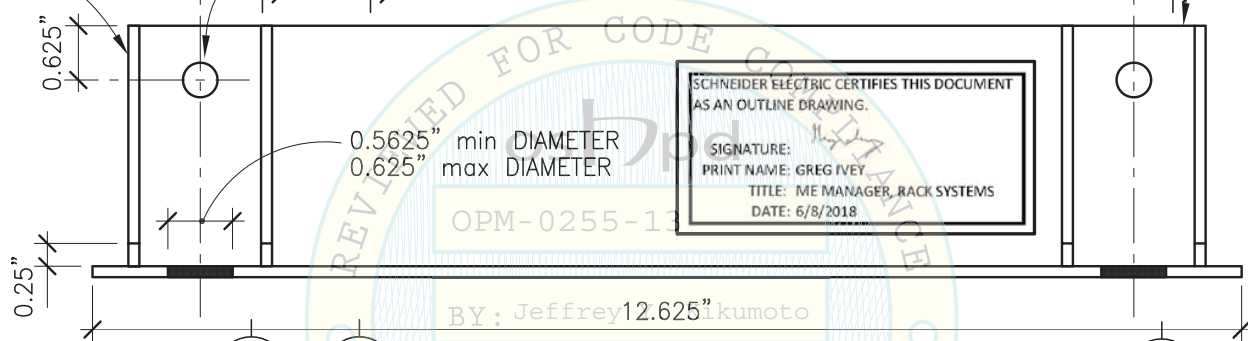


SEISMIC BRACKET ELEVATION

NOTE:
BRACKET SHALL BE FABRICATED
BY SCHEINDER ELECTRIC WITH
METRIC DIMENSIONS, PER
SCHNEIDER STANDARDS

DETAIL 1

N.T.S.

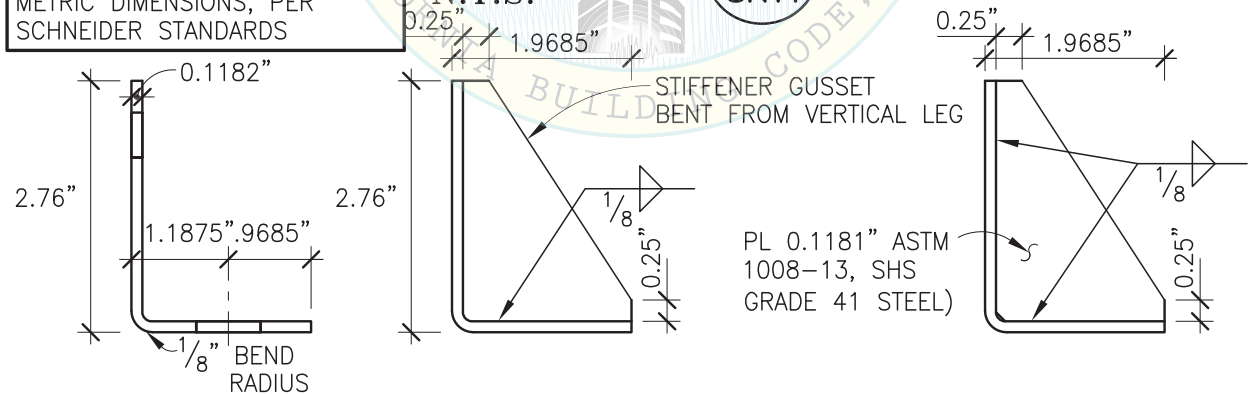

SEC. **B**
N.T.S. SK11

SEC. **C**
N.T.S. SK11

SEC. **D**
N.T.S. SK11

RMJ Robinson Meier Juilly & Associates Structural Engineers 241 Joaquin Avenue San Leandro CA 94577 510.991.0977	SCHNEIDER ELECTRIC NETSHELTER SX		Job No. 15262
	OSHPD CABINET SUPPORTS AND ATTACHMENTS		Sheet No. (SK11)
	Signed by JEH	Date 4/9/2018	